

Construction Entrance

EERC Dedicated
Parking (8-10) Spots


PM and Owner
Parking

Lay Down and
Equipment Parking
Area

Subcontractor Storage

Construction Exit

veston Area Council Texas General Land Office Texas Orthoim

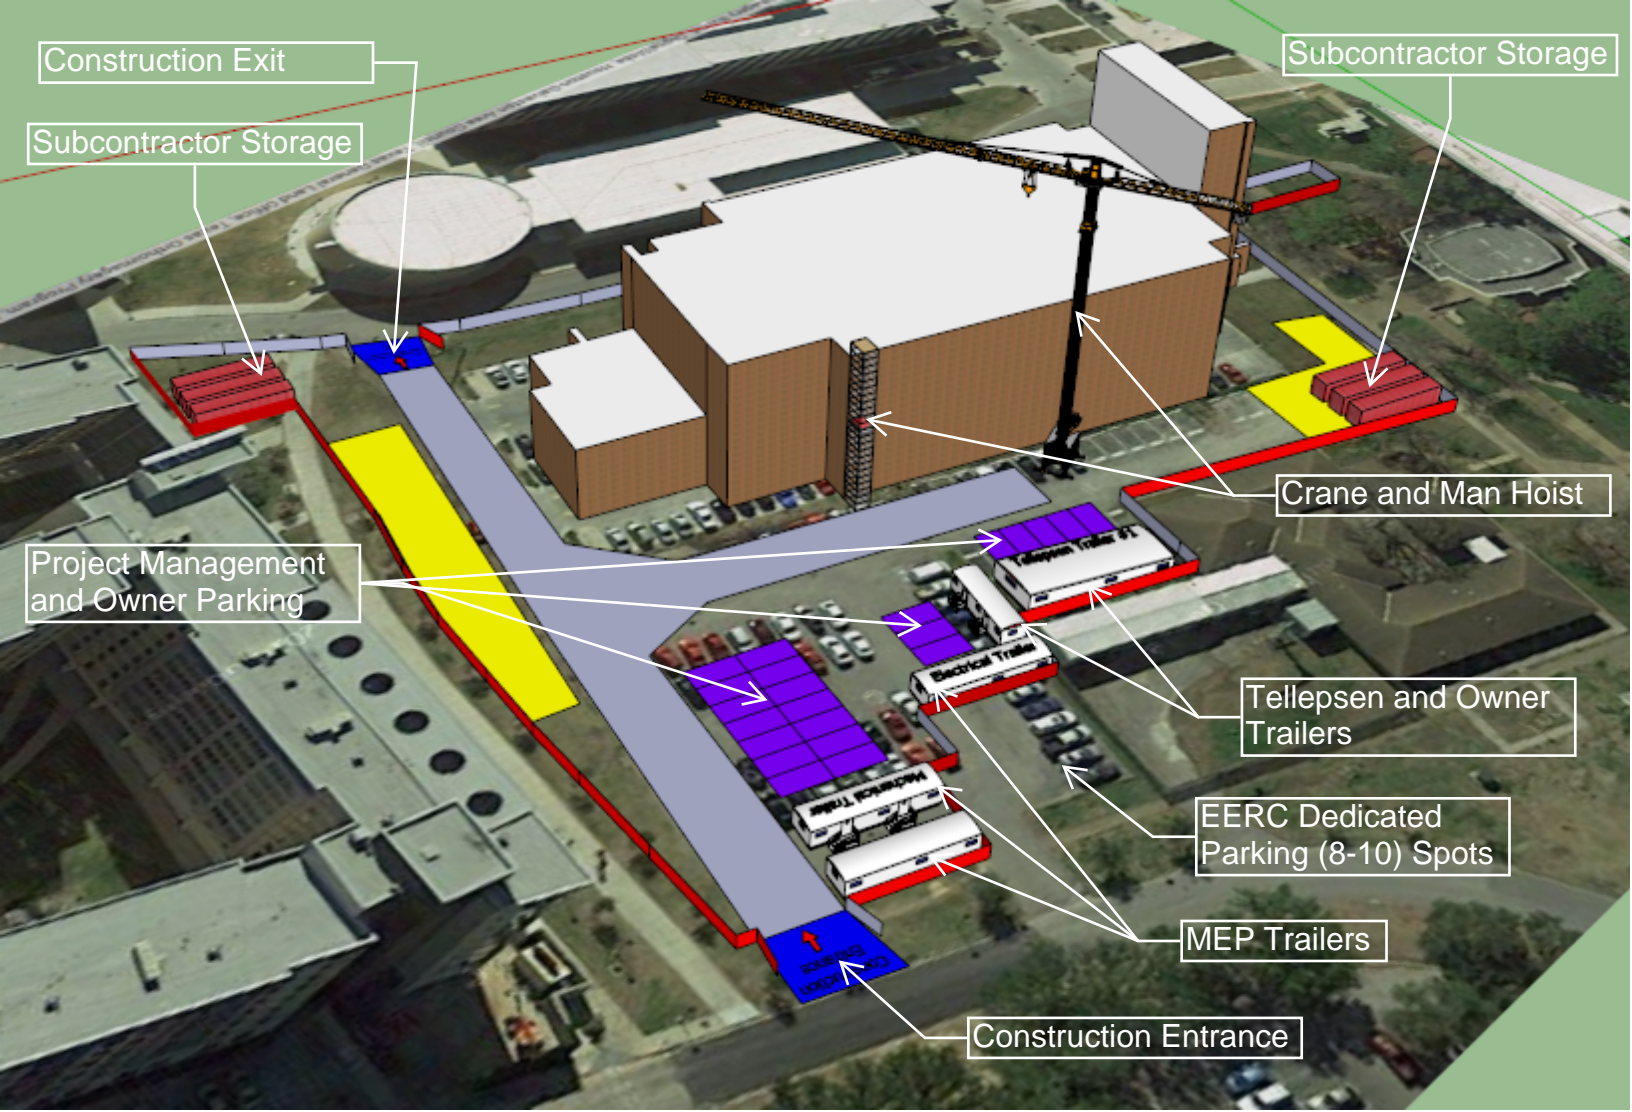

Construction Exit

Subcontractor Storage

Subcontractor Storage

Project Management
and Owner Parking


Crane and Man Hoist

Tellepsen and Owner
Trailers

EERC Dedicated
Parking (8-10) Spots

MEP Trailers

Construction Entrance

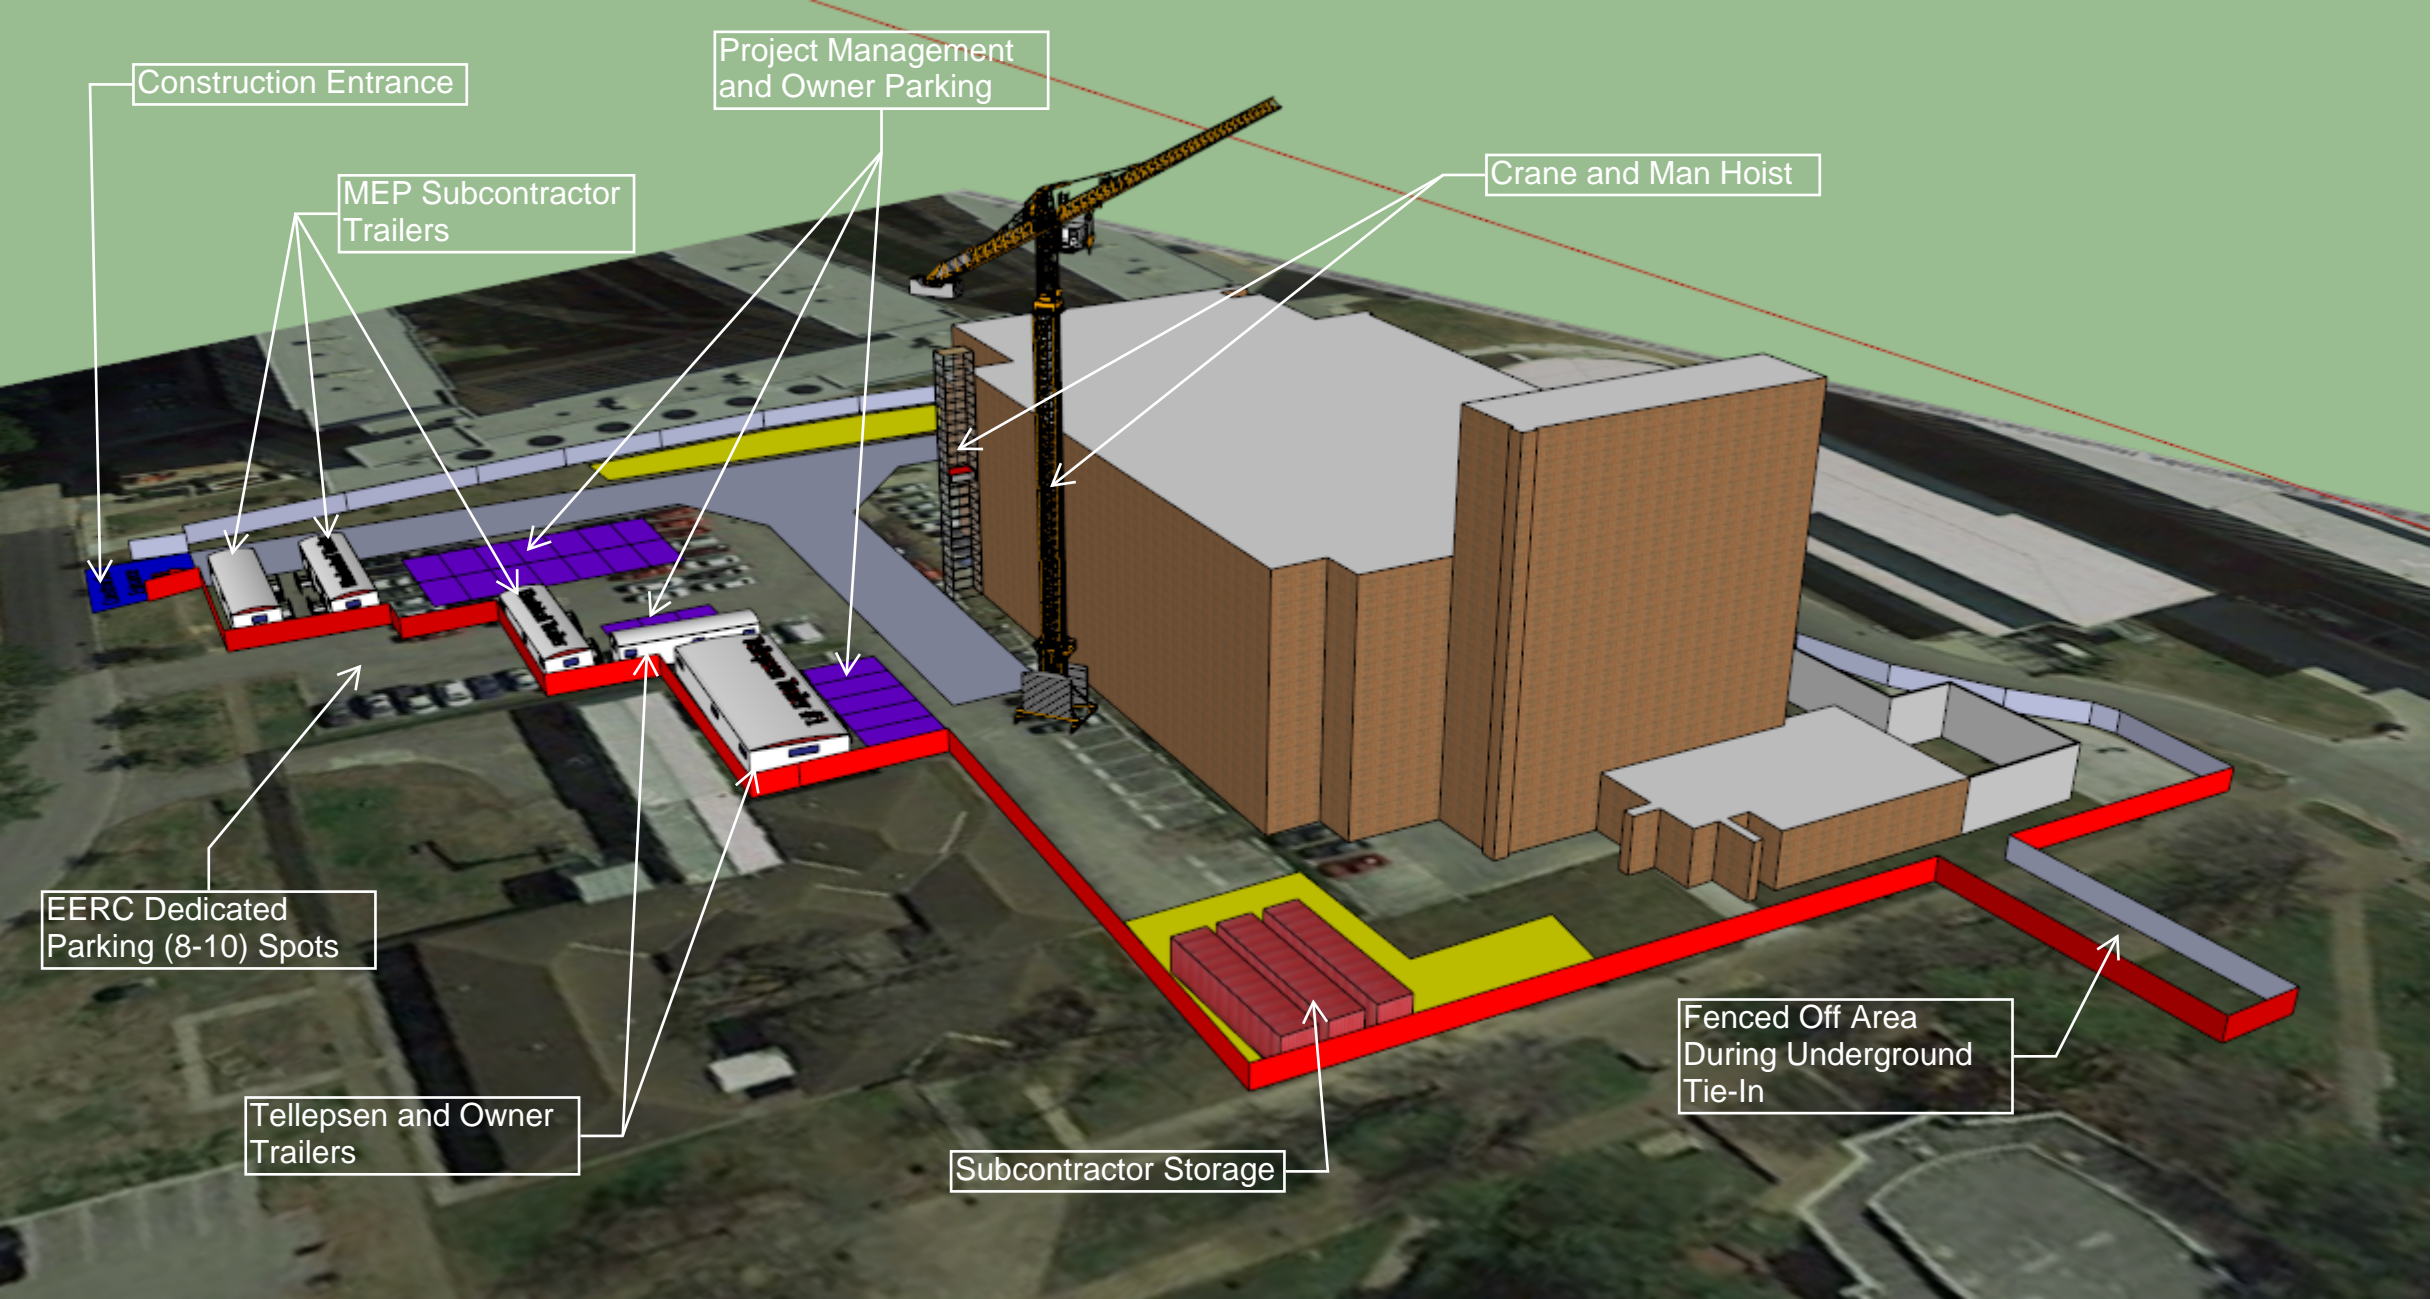

Construction Entrance

Project Management
and Owner Parking

Crane and Man Hoist


MEP Subcontractor
Trailers

EERC Dedicated
Parking (8-10) Spots

Tellepsen and Owner
Trailers

Subcontractor Storage

Fenced Off Area
During Underground
Tie-In

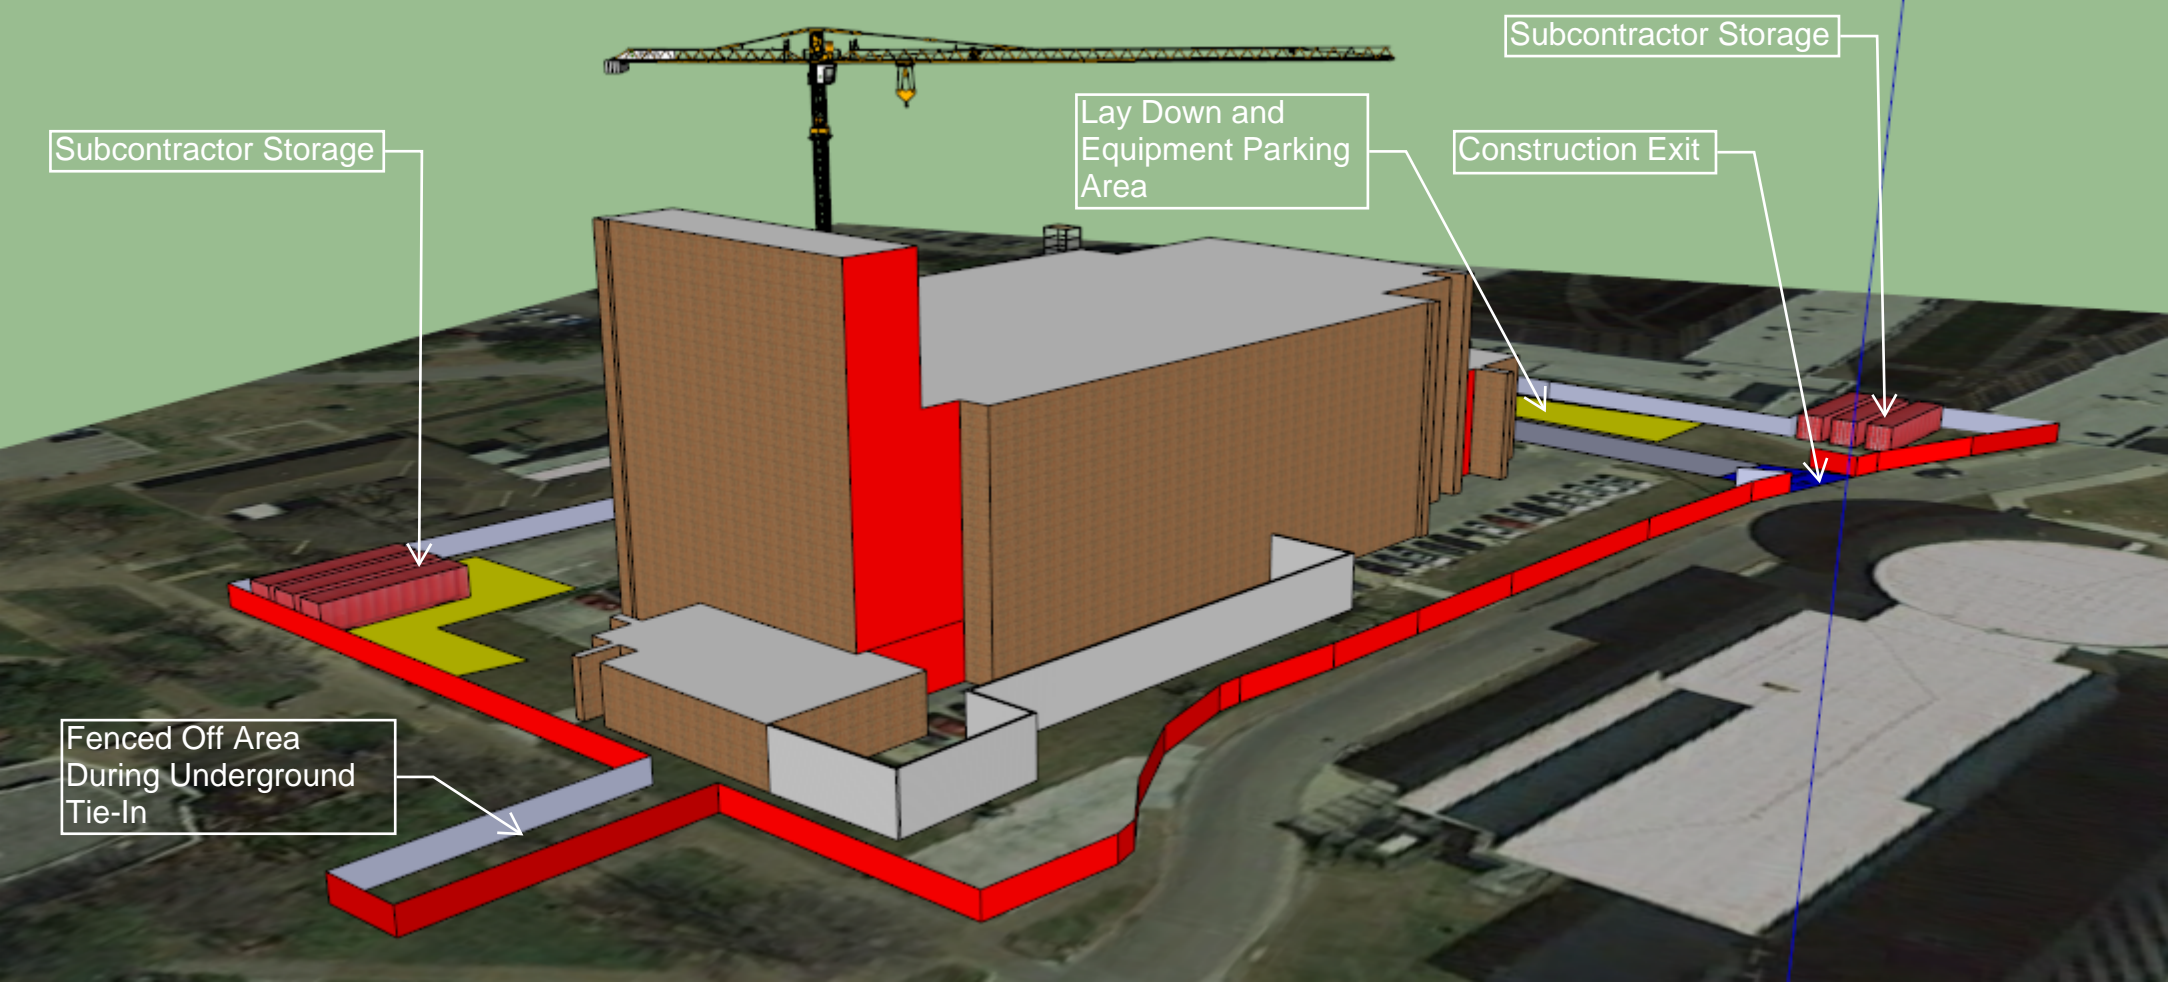

Subcontractor Storage

Lay Down and
Equipment Parking
Area

Construction Exit

Subcontractor Storage

Fenced Off Area
During Underground
Tie-In